


LAGEPLAN

MASSTAB 1 : 500

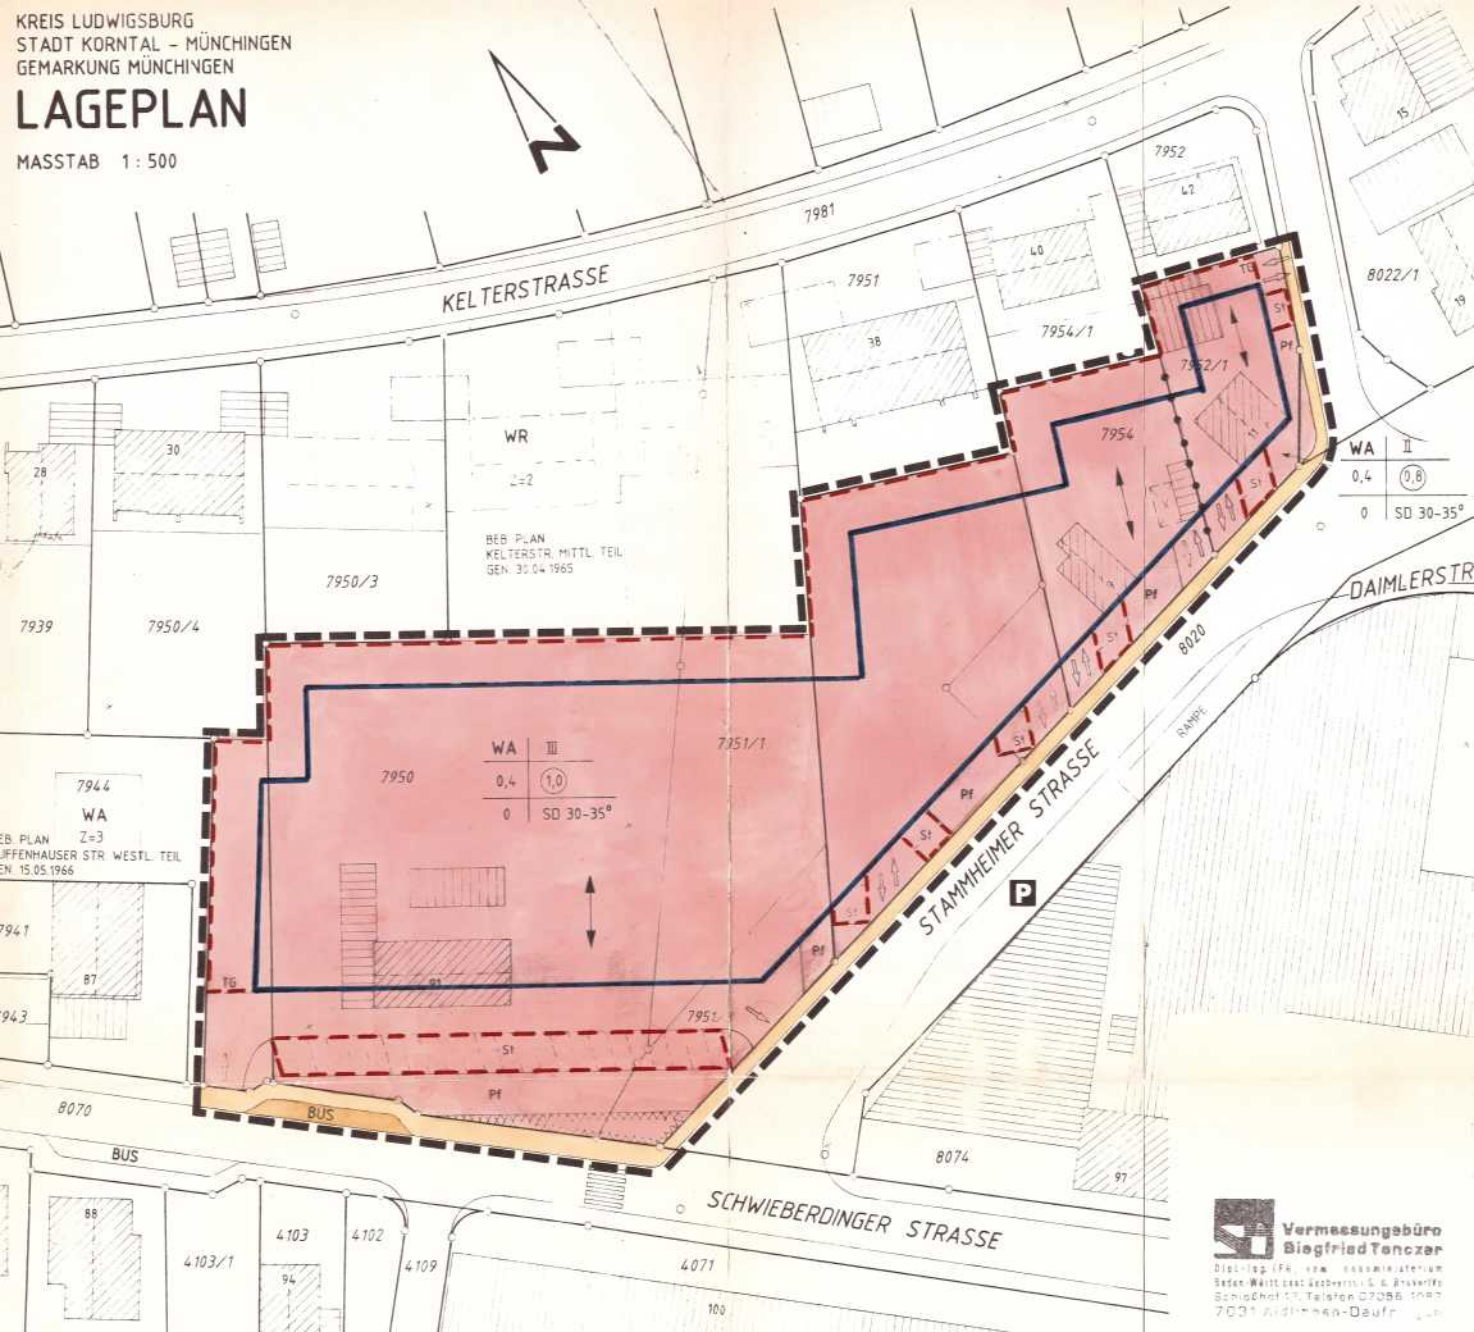

WA	III
0,4	(1,0)
0	SD 30-35°

WA	II
0,4	(0,8)
0	SD 30-35°

7944
 WA
 Z=3
 BEB PLAN
 RIFFENHAUSER STR. WESTL. TEIL
 GEN. 15.05.1966

WR
 Z=2
 BEB PLAN
 KELTERSTR. MITTL. TEIL
 GEN. 30.04.1965